



the
bruce
company
OF WISCONSIN, INC.

LANDSCAPE ARCHITECTS
LANDSCAPE CONTRACTORS

2830 PARMENTER STREET
P.O. BOX 620330
MIDDLETON, WI 53562-0330

TEL (608) 836-7041
FAX (608) 831-6266

VERIDIAN HOMES
FRONT LOAD HOME - STANDARD LANDSCAPE PACKAGE
ALL SEASON LANDSCAPE


Checked By:
Drawn By:
NOV 2010
Revised: JAN 2011
Revised: MARCH 2014 rs
Revised: JAN 2015 rs
Revised: FEB 2017 Jh
Revised:
Revised:

Job #

L1

This plan made exclusively for the party named in the title block. It remains the property of The Bruce Company of Wisconsin, Inc. and may not be reproduced or implemented in whole or part by any method without prior written consent of The Bruce Company of Wisconsin, Inc.

FRONT LOAD - ALL SEASON L1 (K) DWG Created: 2/22/2017, Saved: 2/22/2017, Printed: 2/22/2017

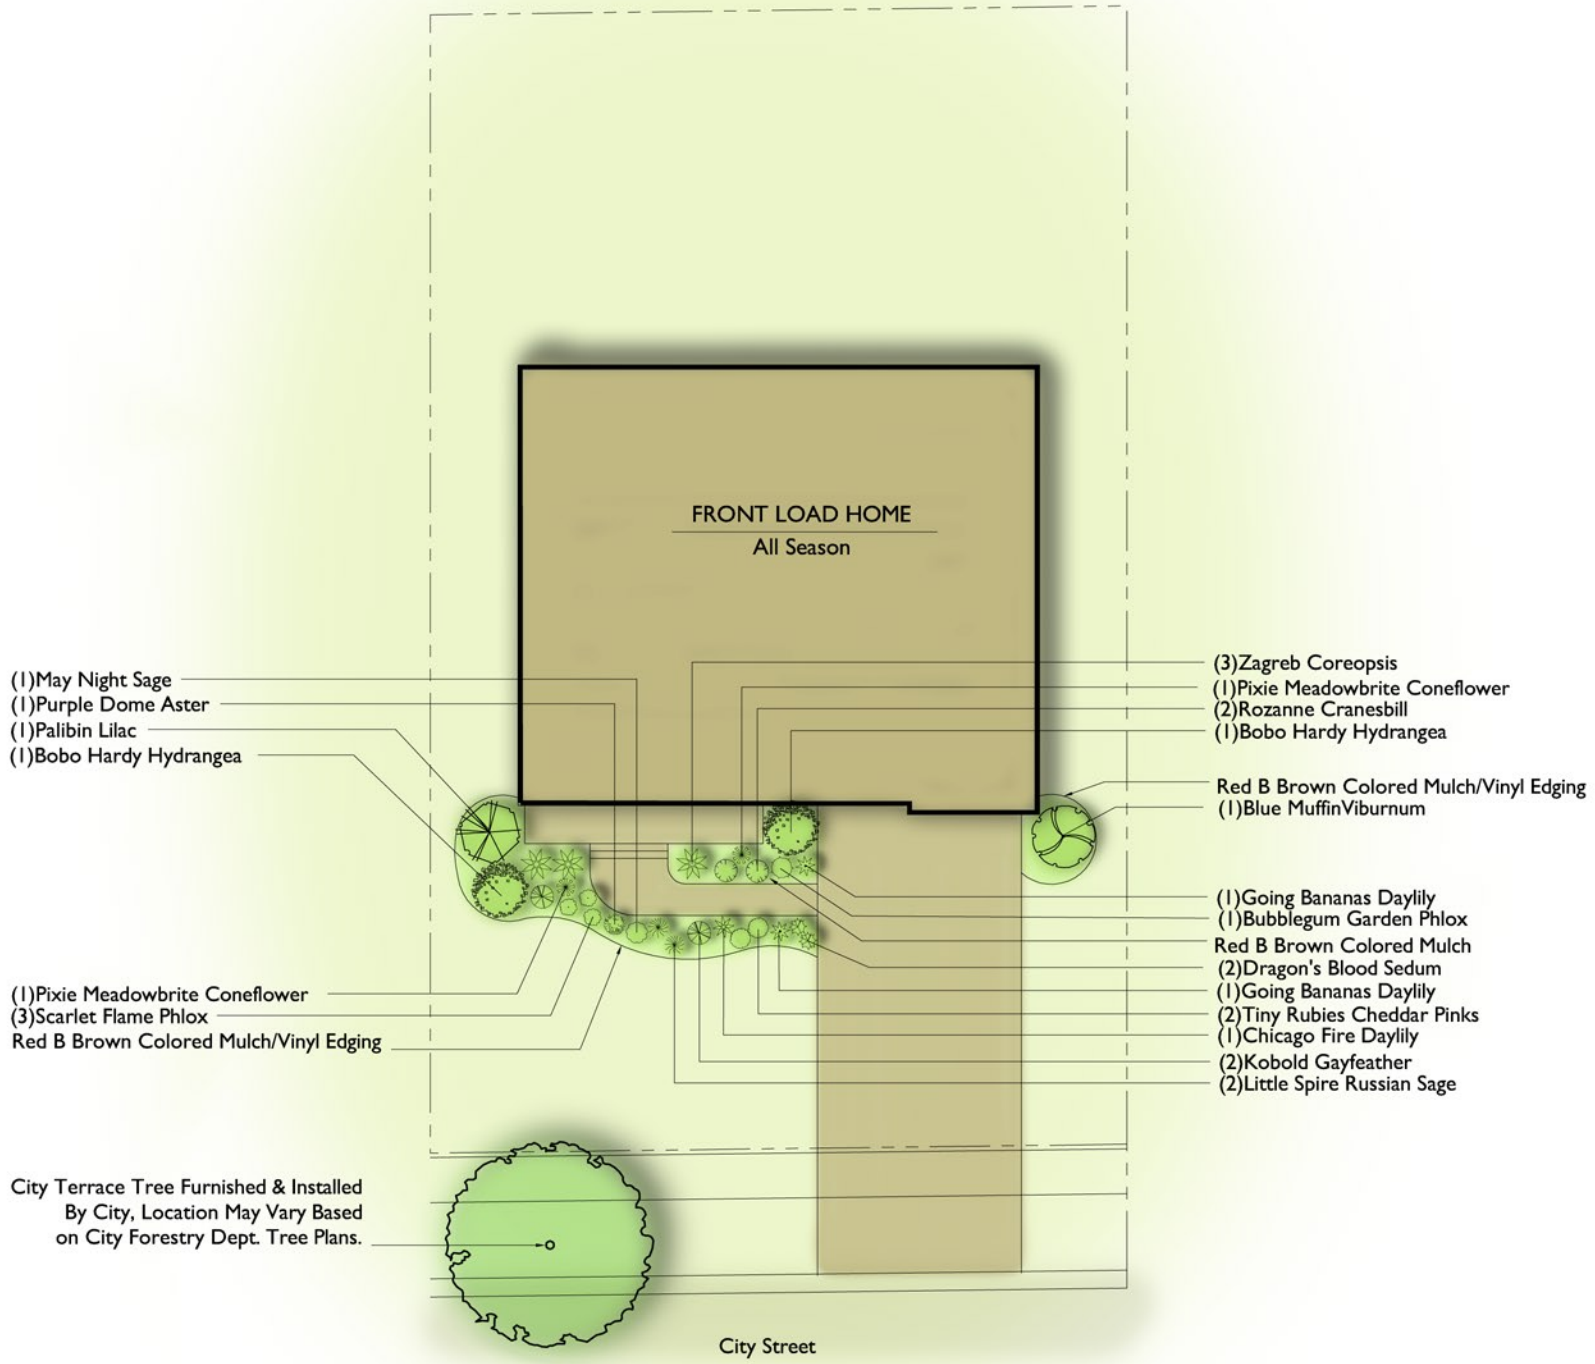

- (1) May Night Sage
- (1) Purple Dome Aster
- (1) Palibin Lilac
- (1) Bobo Hardy Hydrangea
- (1) Pixie Meadowbrite Coneflower
- (3) Scarlet Flame Phlox
- Red B Brown Colored Mulch/Vinyl Edging

- (3) Zagreb Coreopsis
- (1) Pixie Meadowbrite Coneflower
- (2) Rozanne Cranesbill
- (1) Bobo Hardy Hydrangea
- Red B Brown Colored Mulch/Vinyl Edging
- (1) Blue Muffin Viburnum
- (1) Going Bananas Daylily
- (1) Bubblegum Garden Phlox
- Red B Brown Colored Mulch
- (2) Dragon's Blood Sedum
- (1) Going Bananas Daylily
- (2) Tiny Rubies Cheddar Pinks
- (1) Chicago Fire Daylily
- (2) Kobold Gayfeather
- (2) Little Spire Russian Sage

City Terrace Tree Furnished & Installed
By City, Location May Vary Based
on City Forestry Dept. Tree Plans.

TYPICAL ALL SEASON LANDSCAPE STYLE FOR FRONT LOAD HOMES
Plant Selections & Locations Are Subject To Change Based On
Availability, Light Requirements & Actual Home & Site Selection

Not To Scale